


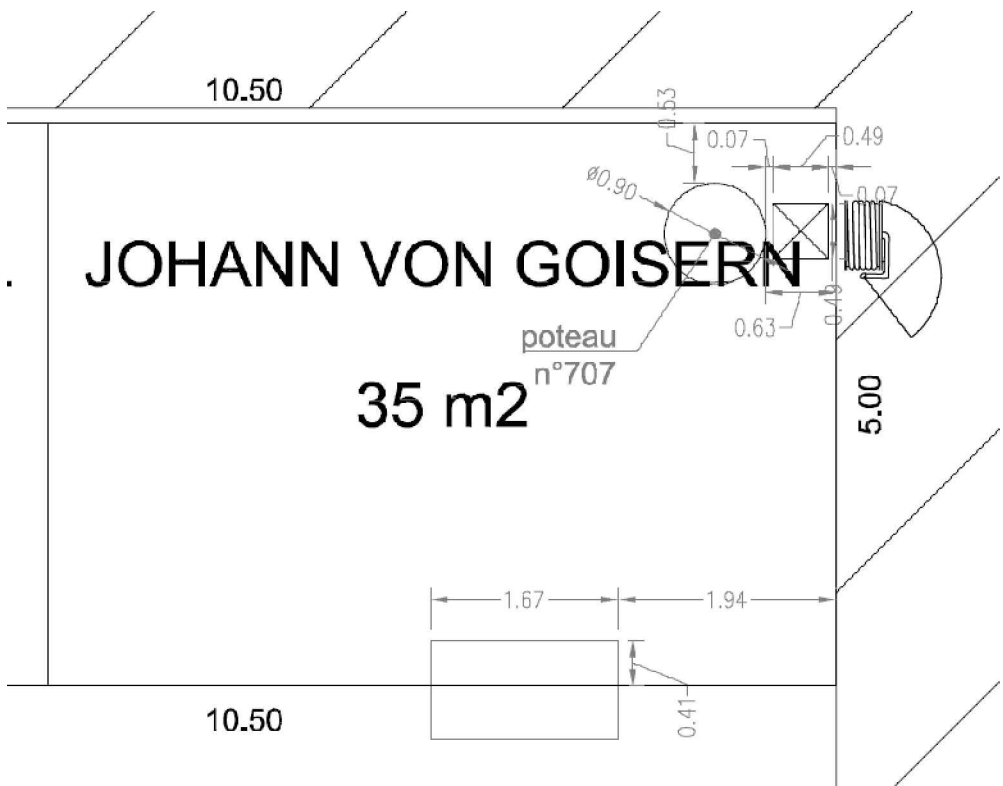


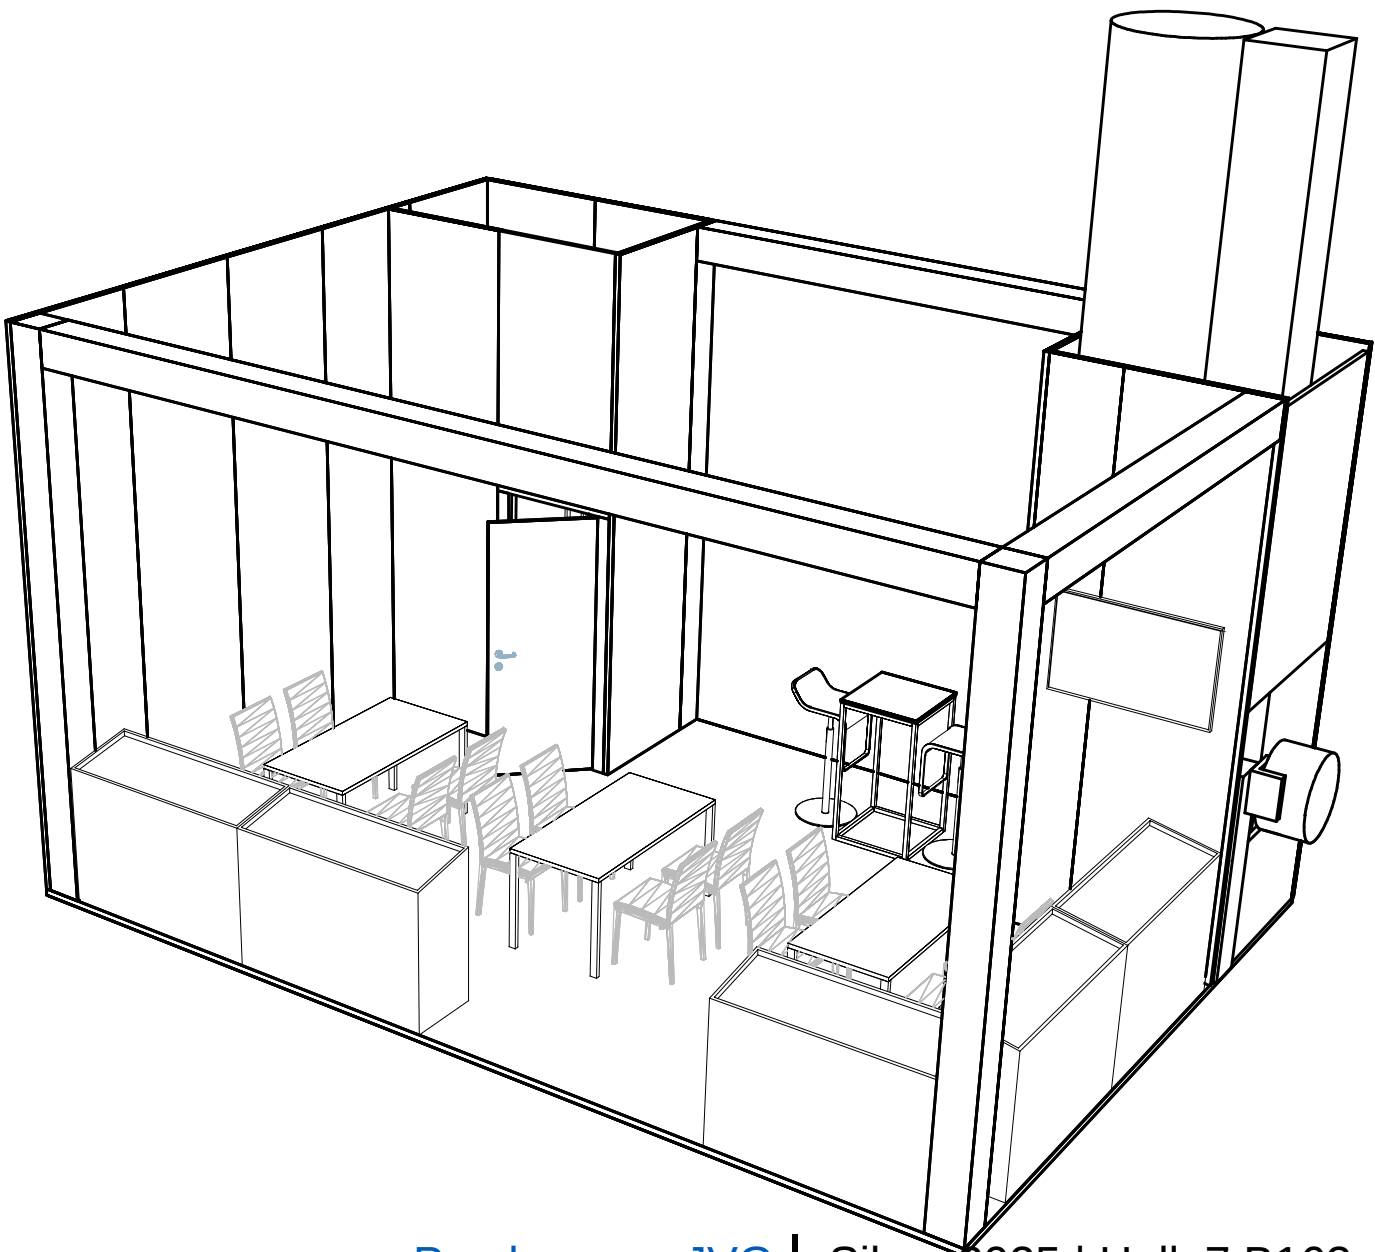

Alzato Frontale
Elevation View

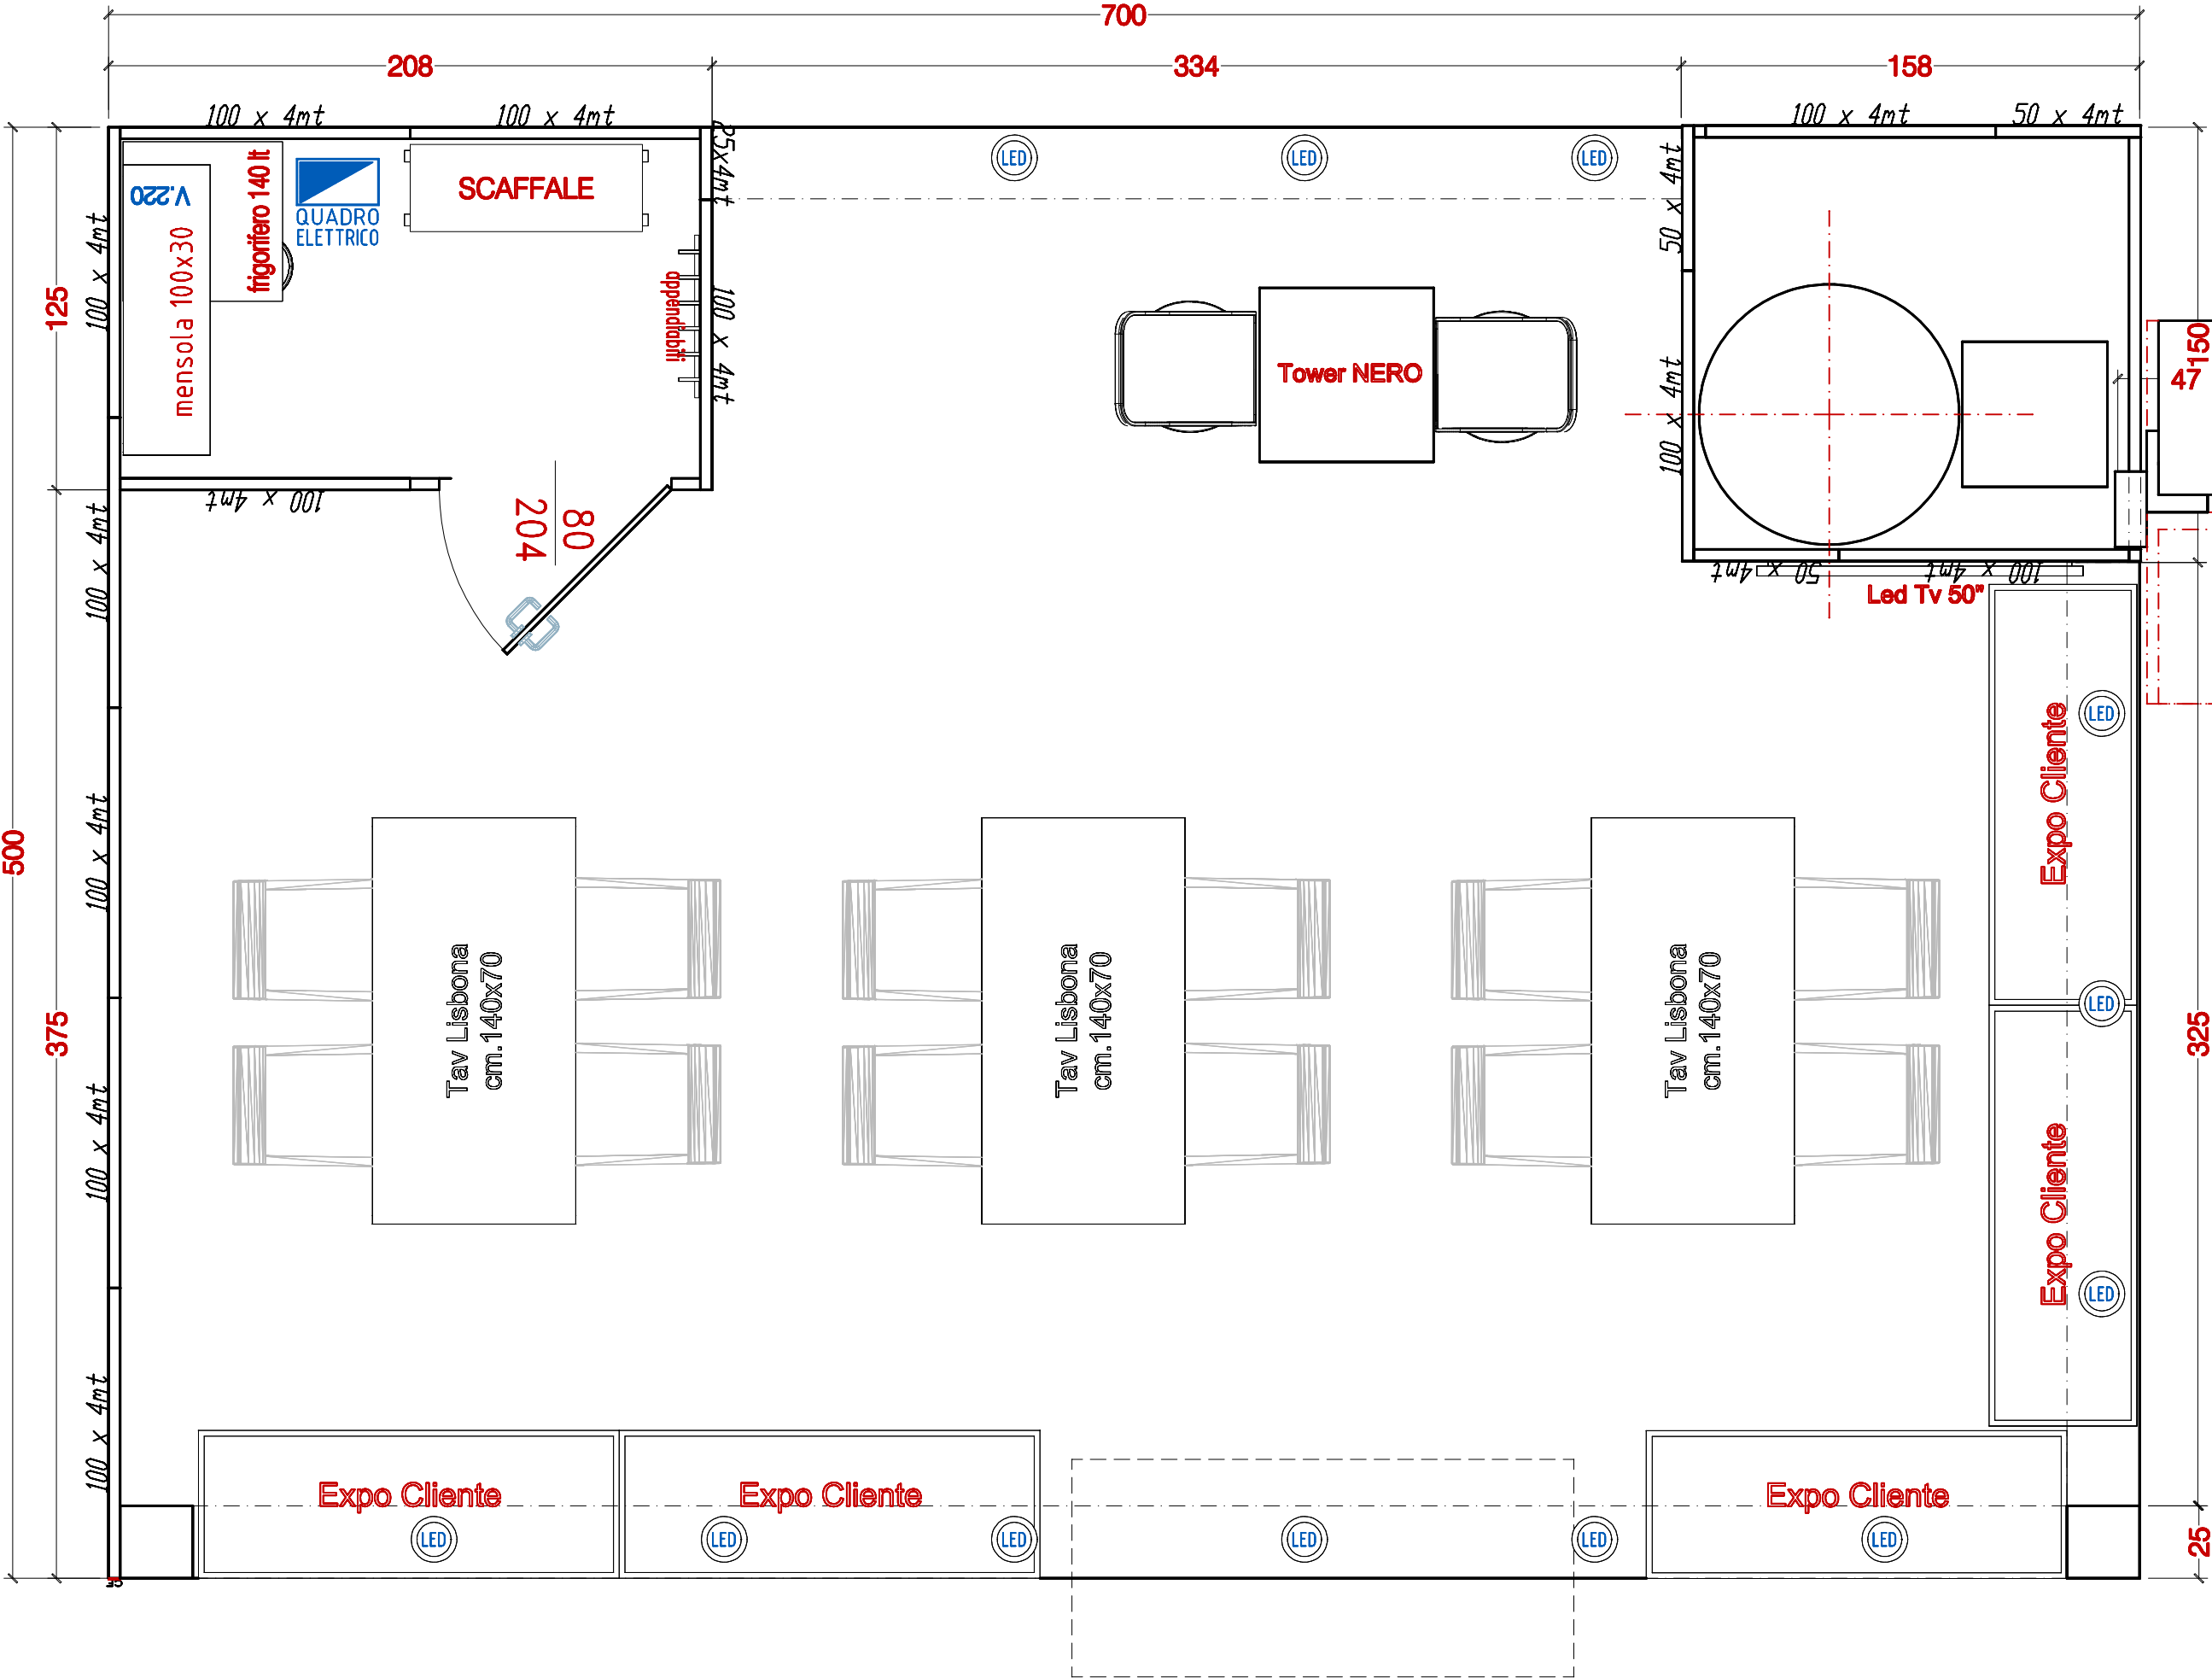

SILMO
Paris

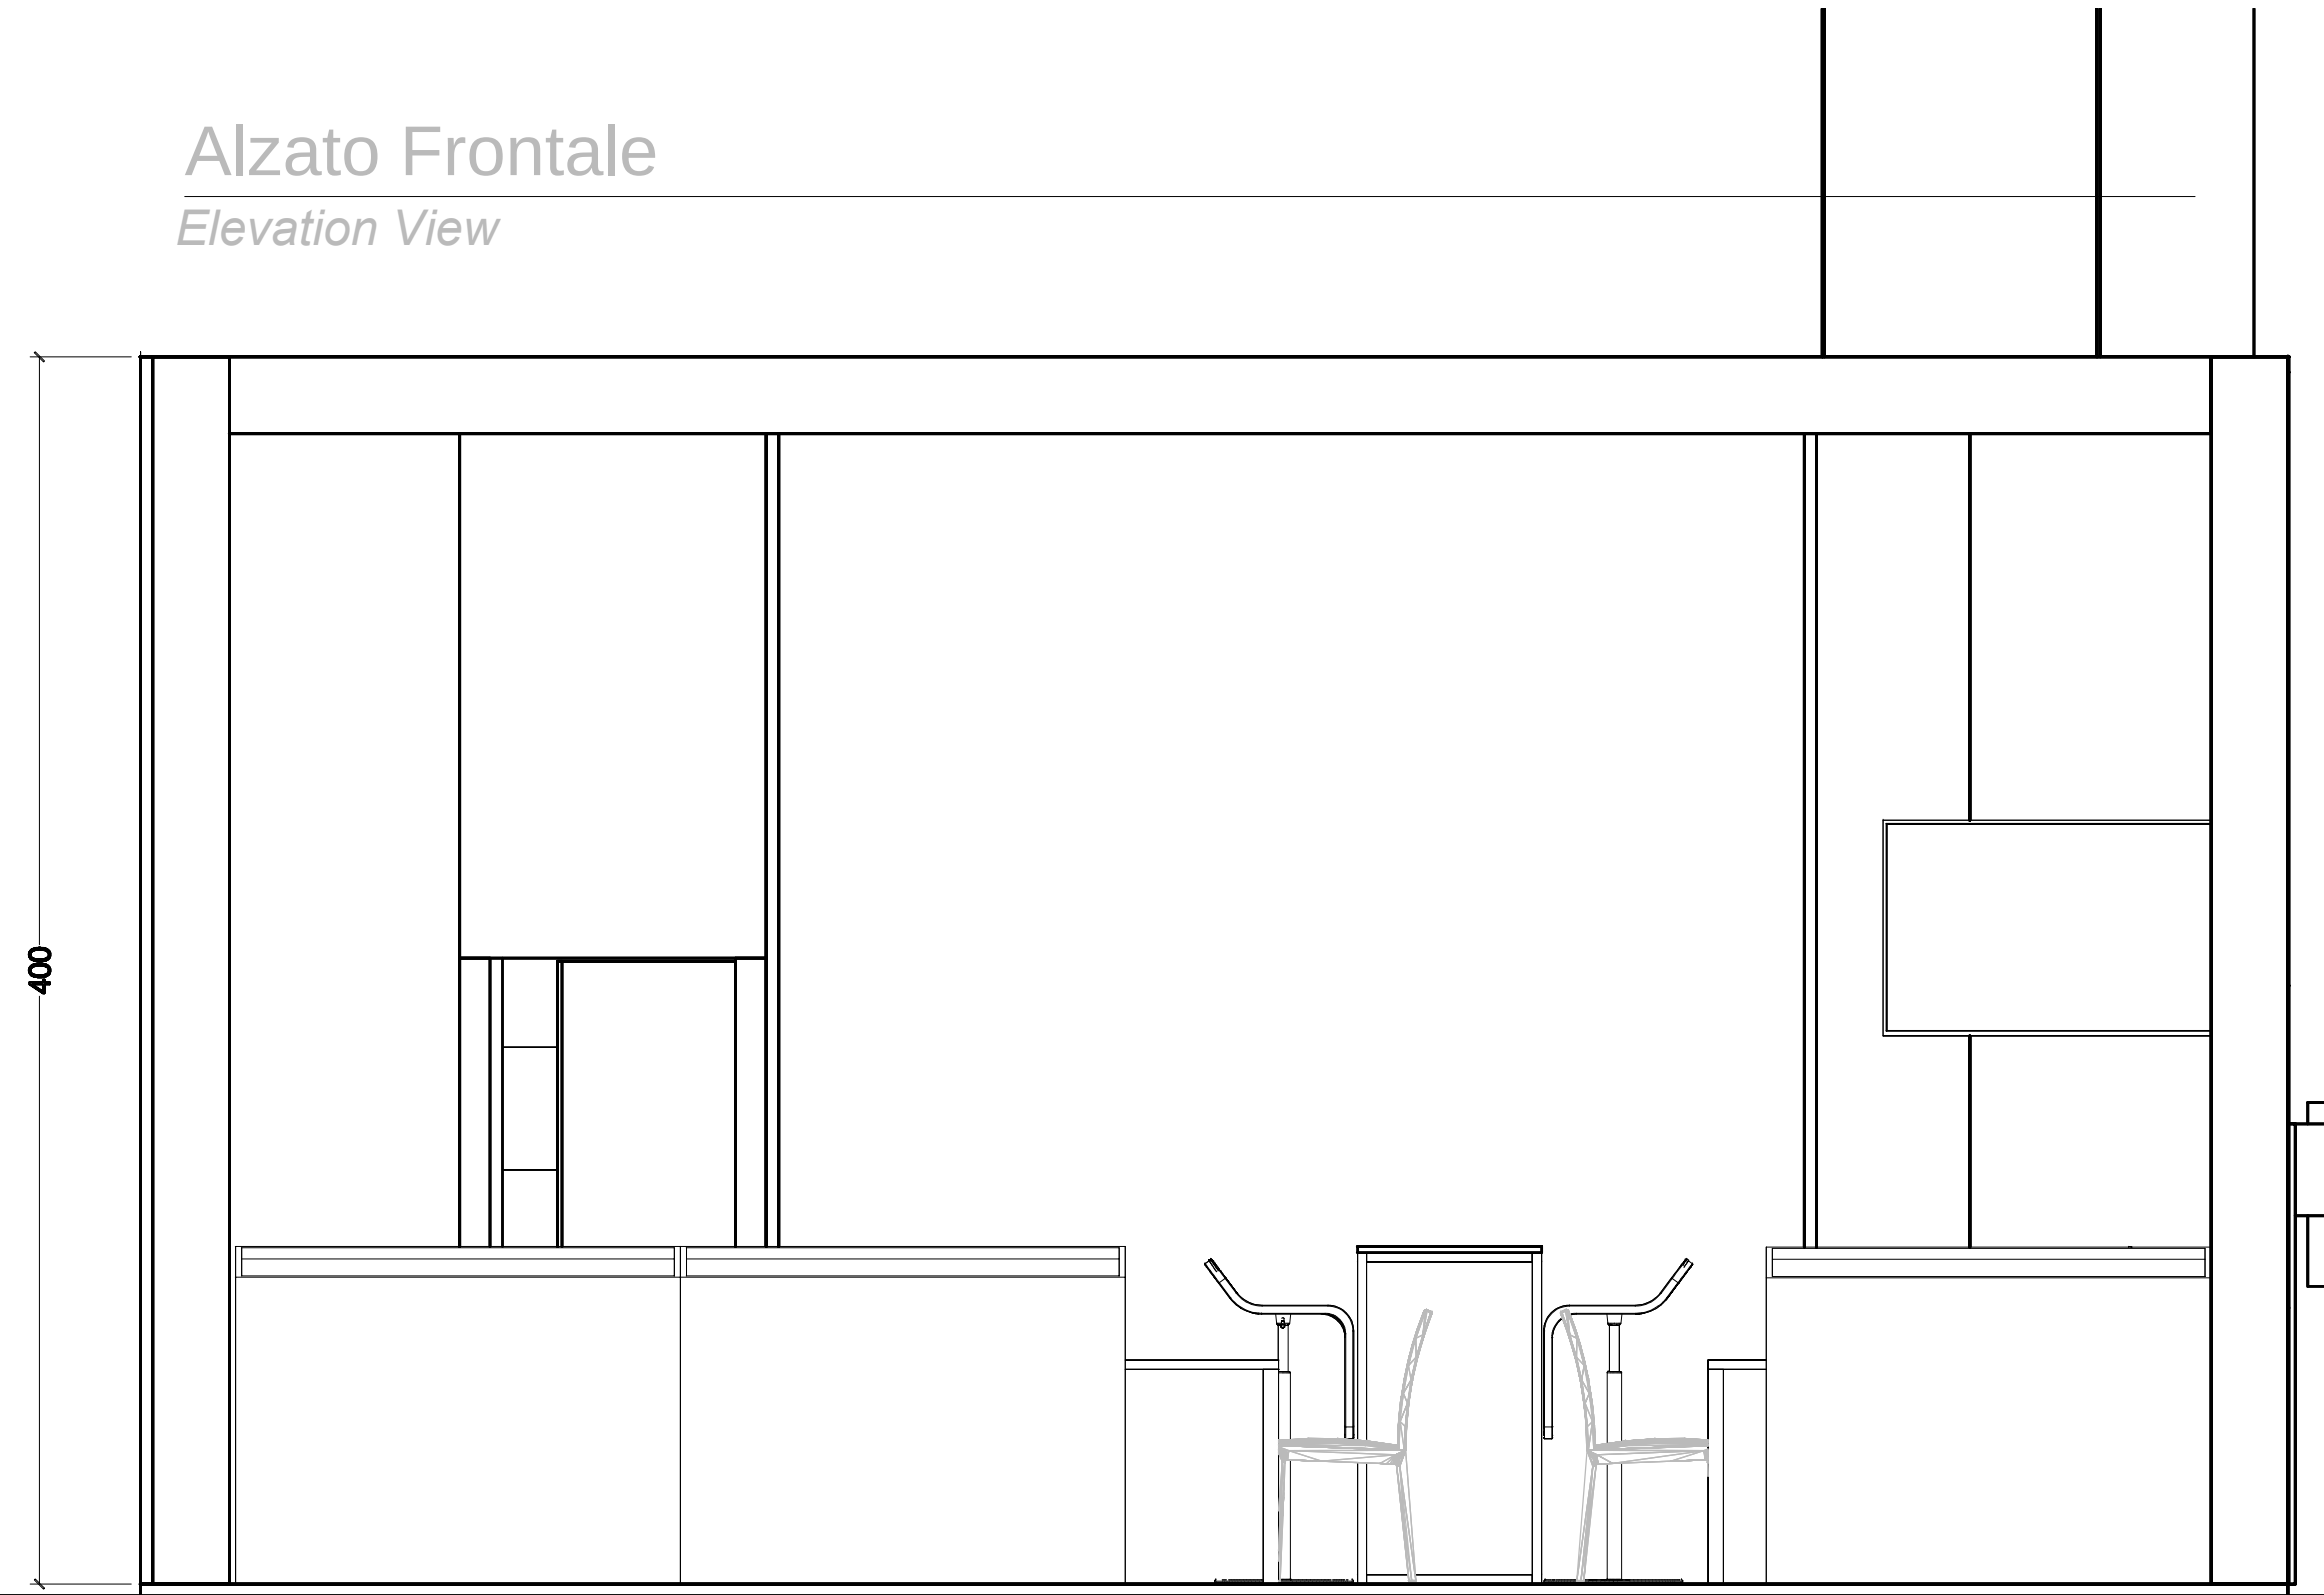